


Room	Depth	Width (m)
Elwin	14.5	7.3
Duncan	11.7	5.6
Lonsdale	7.3	7.2
Murch	5.7	4.3

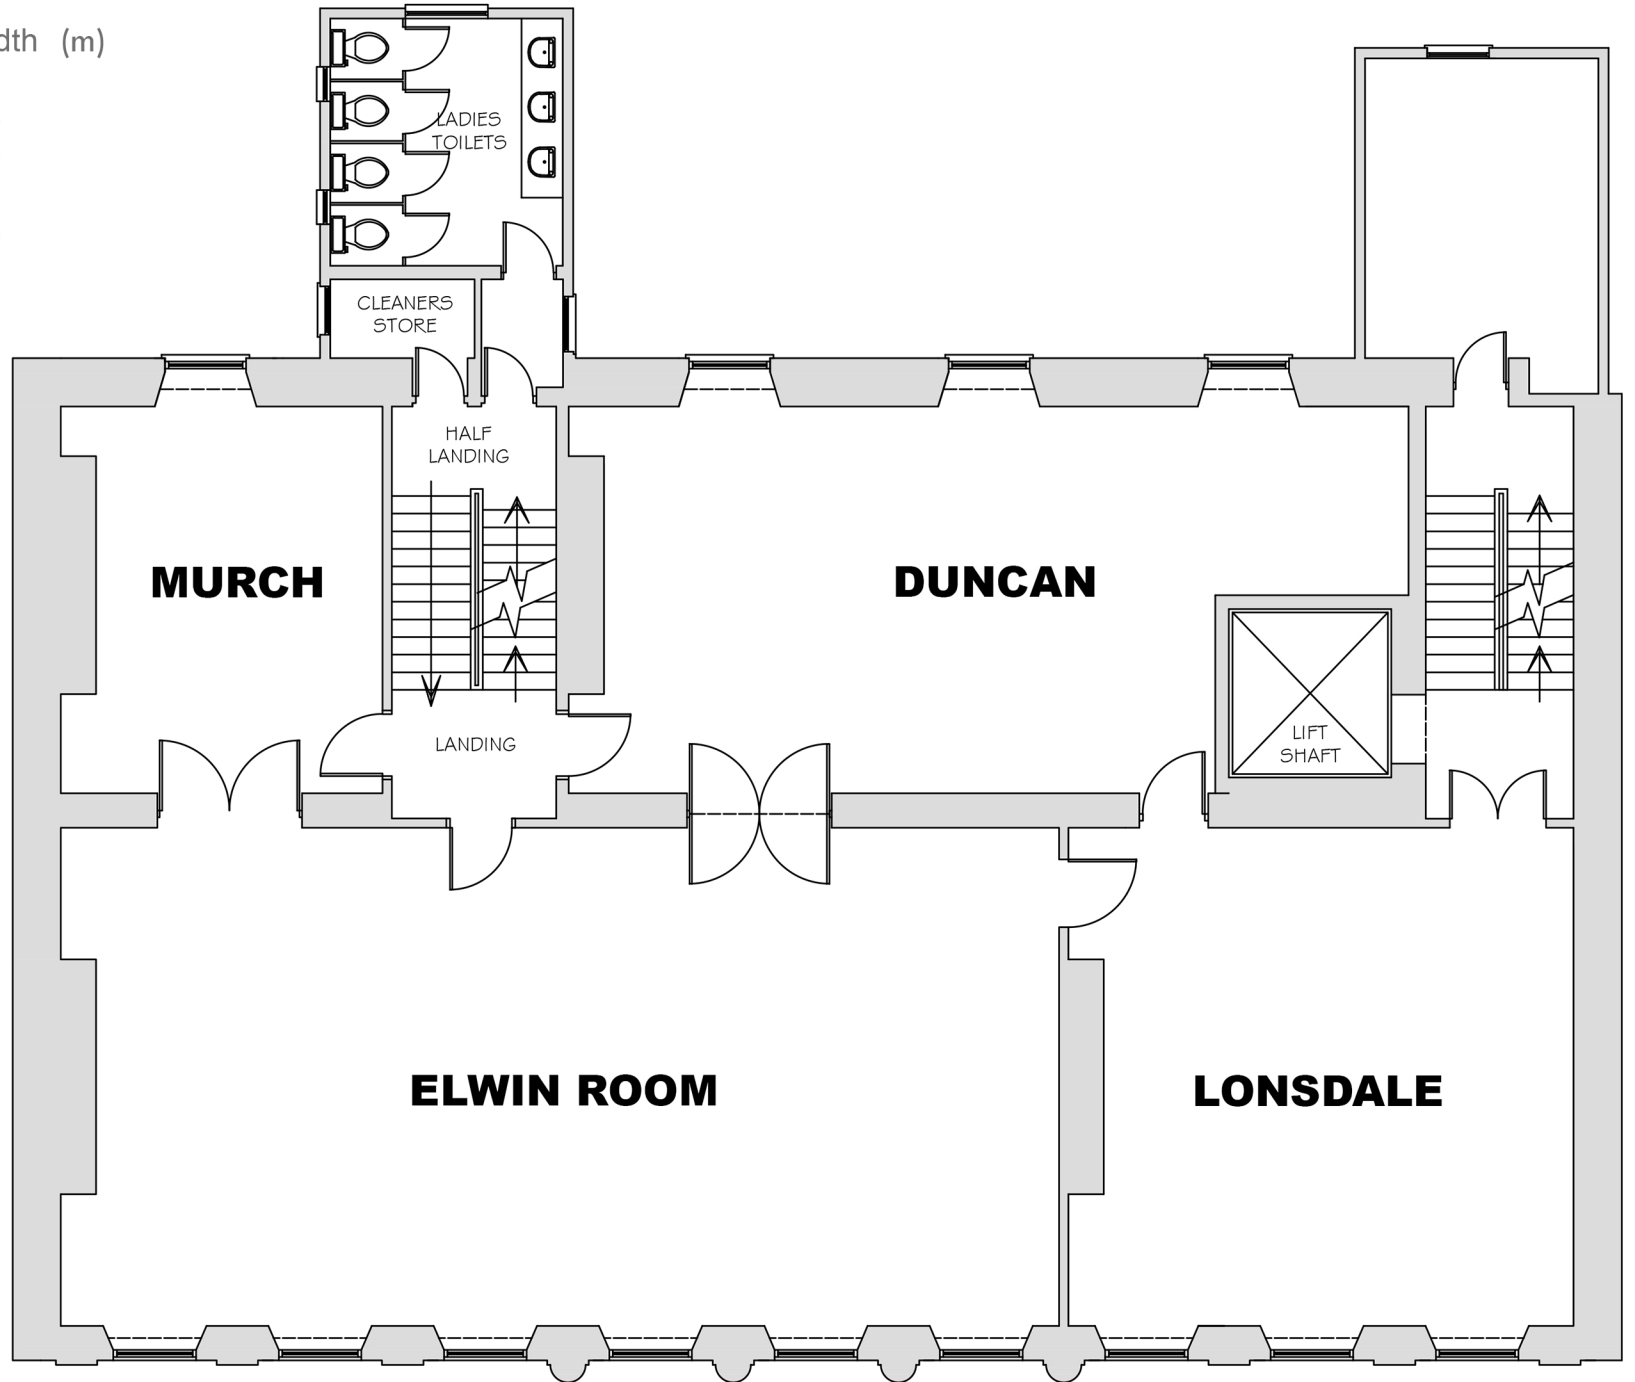

FIRST FLOOR PLAN LAYOUT  
Scale 1:100